

**O** DRAFTING  
**T** &  
**R** DESIGN

P.O. Box 601 - Montezuma, KS 67867

Mobile: 620-474-1146  
 Email: otr.drafting.design@gmail.com

Main Level - Option 1

Jeremy & Stacy

Garage Addition


**A1.0**

Scale 1/8" = 1'-0"

Project number 2016-005

Date 4/28/2016

Drawn by Chris Yust

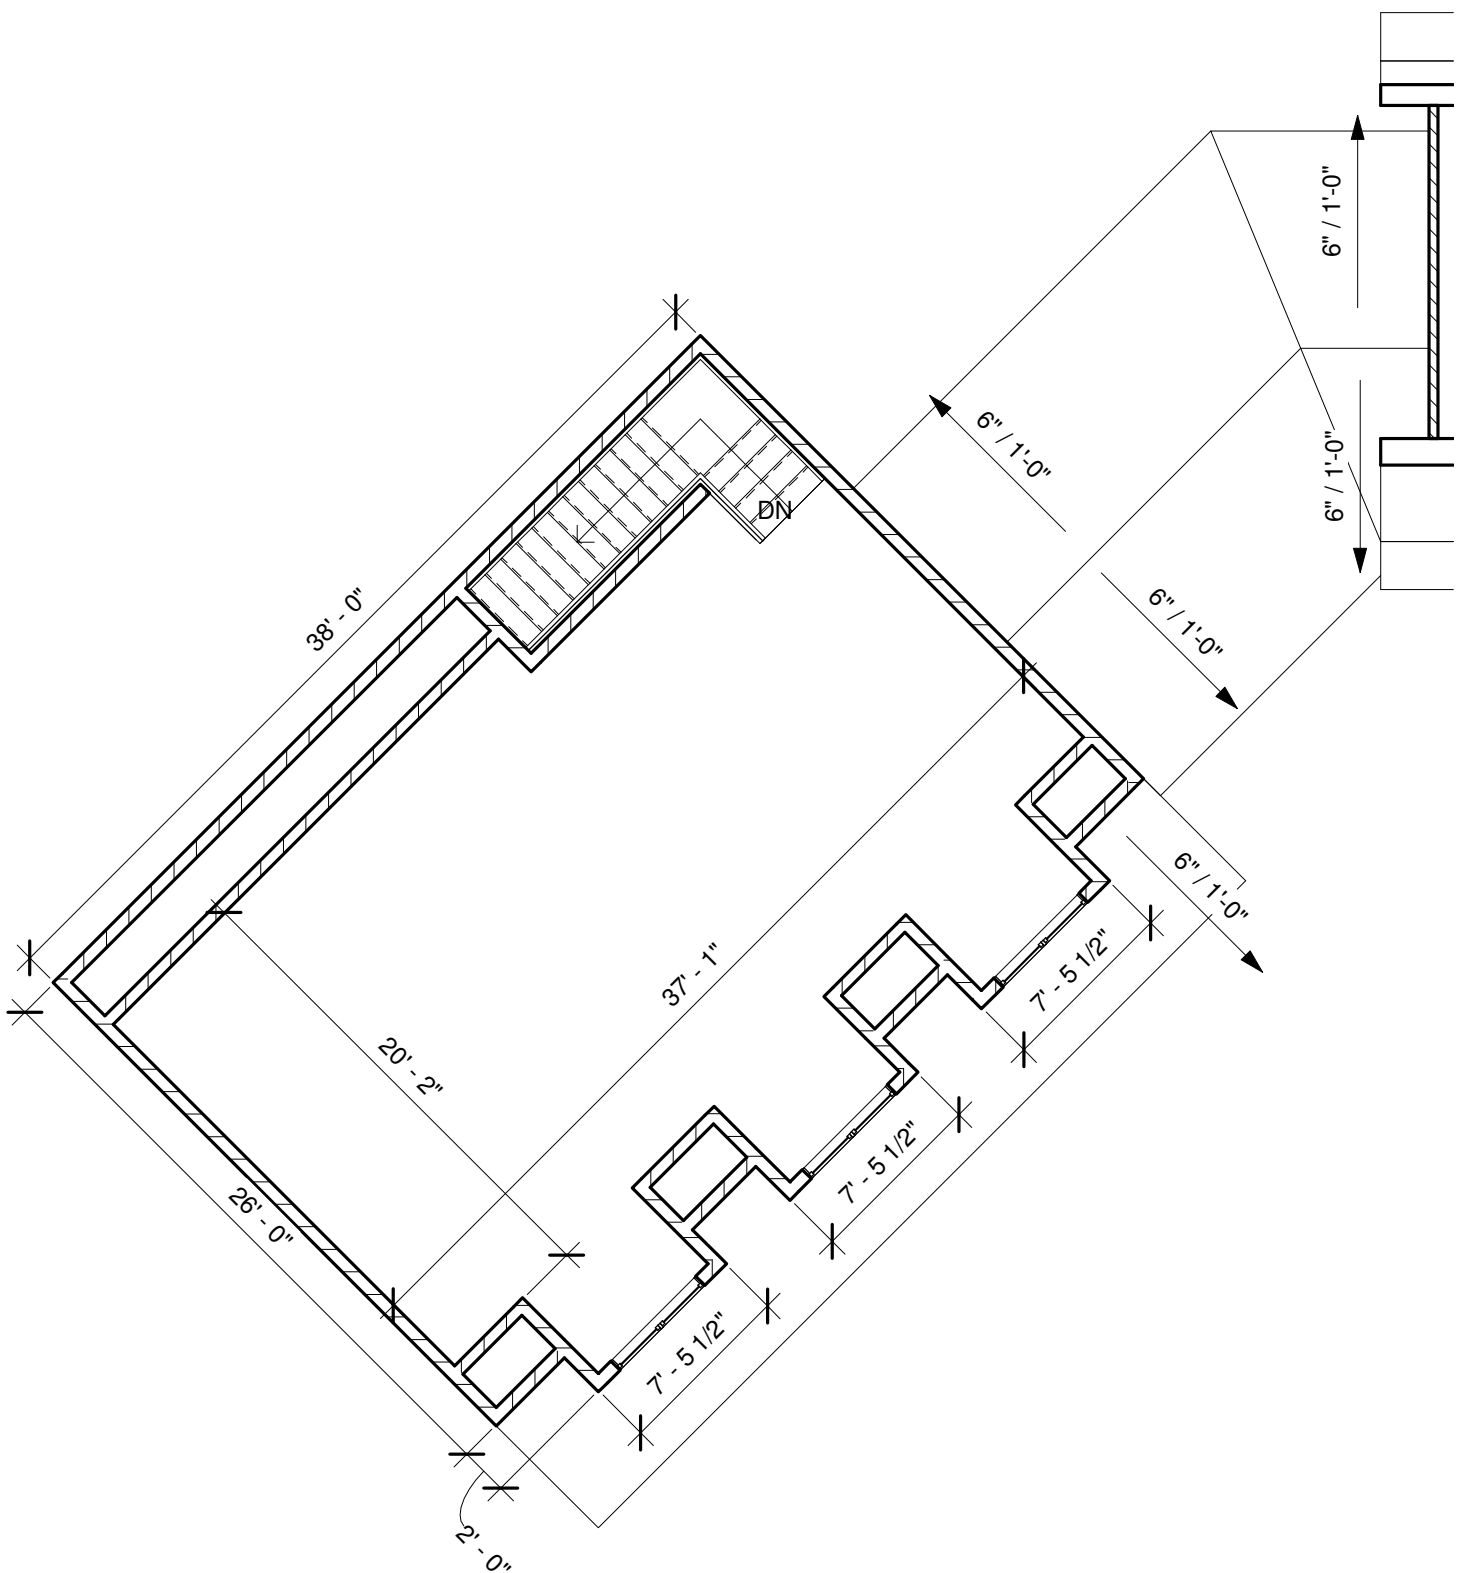

**O** DRAFTING  
**T** &  
**R** DESIGN

P.O. Box 601 - Montezuma, KS 67867

Mobile: 620-474-1146  
 Email: otr.drafting.design@gmail.com


Loft Level - Option 1

Jeremy & Stacy


Garage Addition

**A2.0**


Scale	1/8" = 1'-0"
Project number	2016-005
Date	4/28/2016
Drawn by	Chris Yust

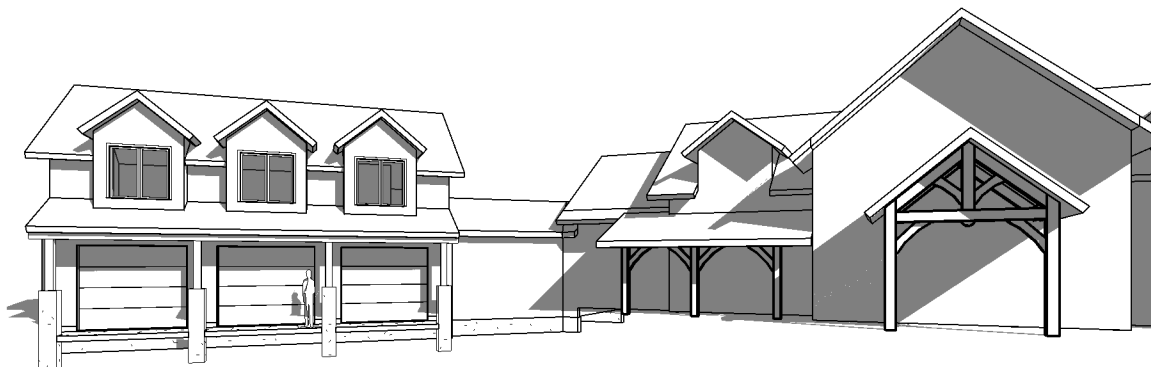

1 Exterior - Front View - Option 1

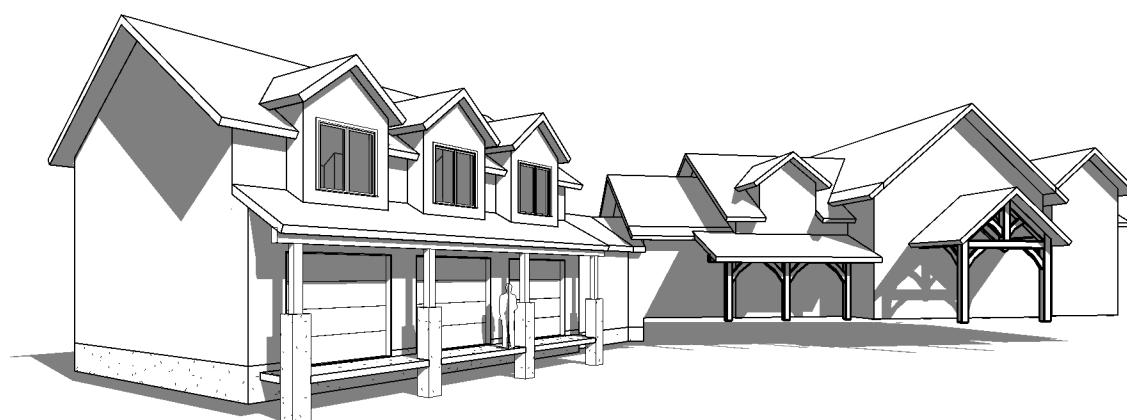

2 Exterior - End View - Option 1

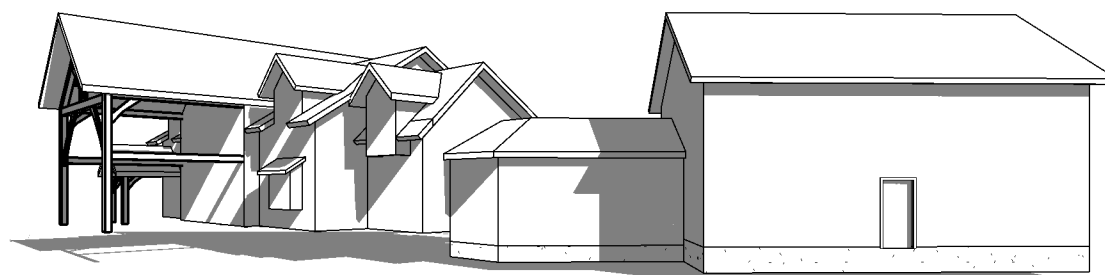

3 Exterior - Back View - Option 1

**O** DRAFTING  
**T** &  
**R** DESIGN

P.O. Box 601 - Montezuma, KS 67867

Mobile: 620-474-1146  
Email: otr.drafting.design@gmail.com

Perspective Views - Option 1

Jeremy & Stacy

Garage Addition

**A5.0**

Scale

Project number 2016-005

Date 4/28/2016

Drawn by Chris Yust